




OFFICIAL USE ONLY




DECLASSIFIED PER DCR
LETTER DATED JULY 15, 1994
FROM ANTI-CLASSIFICATION
DIANNE S. WILSON

BIKINI ATOLL, M.I.

PLANE COORDINATES CASTLE, M.I.
SECOND ORDER TRIANGULATION
CONTROL SURVEY BASED ON ADJUSTMENT

STATION	PLANE COORDINATES	
	NORTH	EAST

U.S. ATOMIC ENERGY COMMISSION
SANTA FE OPERATIONS OFFICE
SANTA FE, NEW MEXICO
ENGINEERS-CONSTRUCTORS
HOLMES & NARVER, INC.
BY: K. R. Gentry

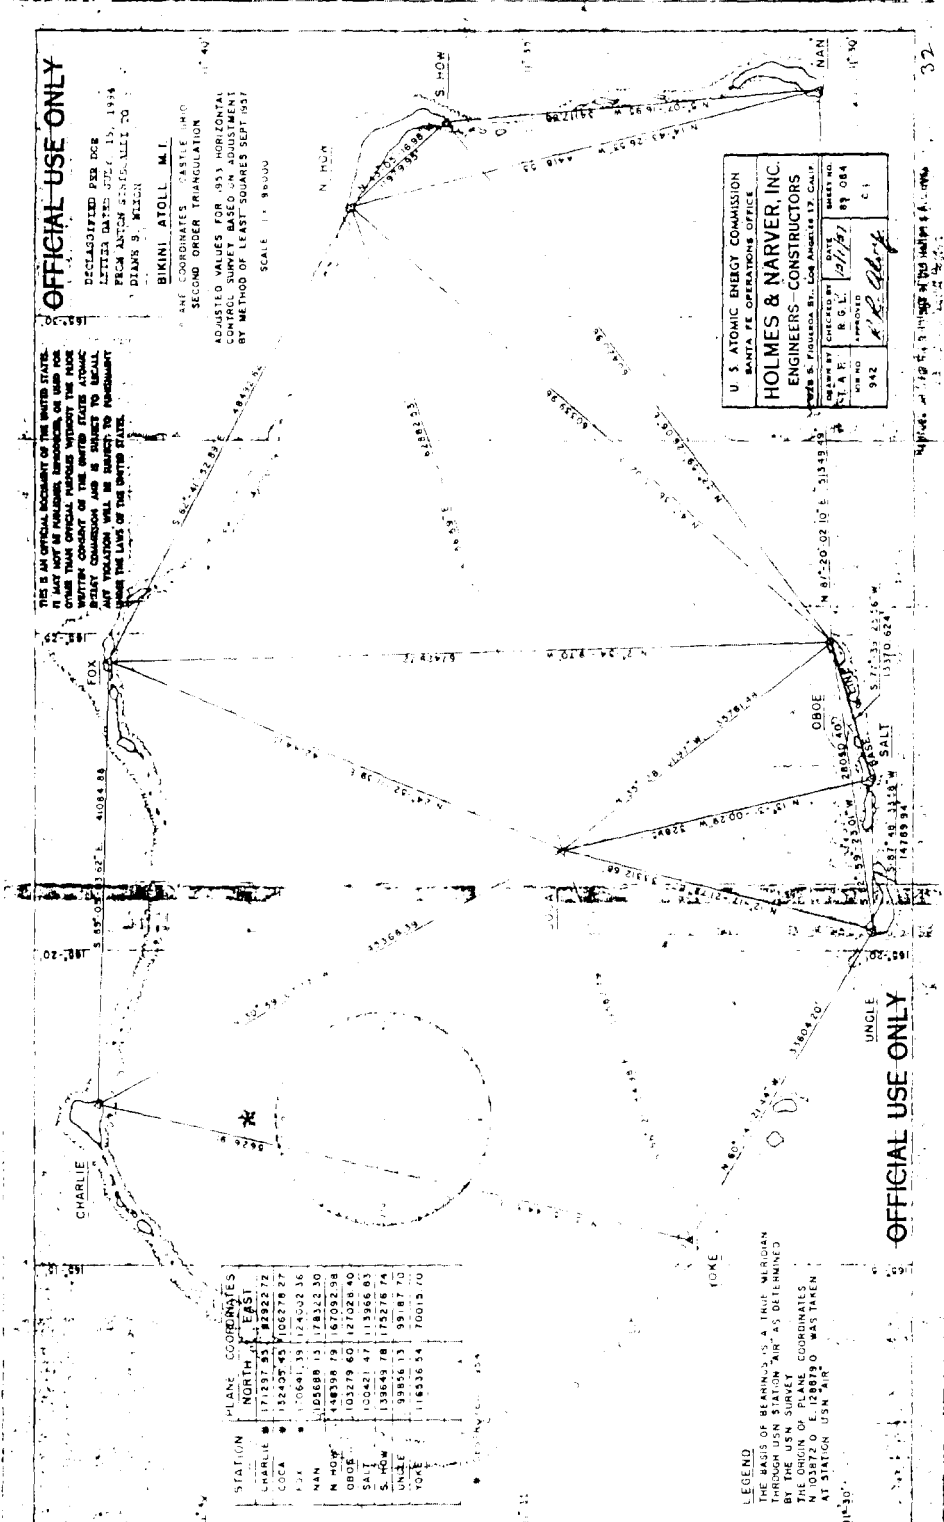

LEGEND
THE BASIS OF BEARINGS IS A TRUE MERIDIAN
BY THE USN SURVEY AIR AS DETERMINED
THE ORIGIN OF PLANE COORDINATES
N 103872.0 E 128879.0 WAS TAKEN
AT SINGTON USN AIR

OFFICIAL USE ONLY