



~~SECURITY INFORMATION - RESTRICTED~~

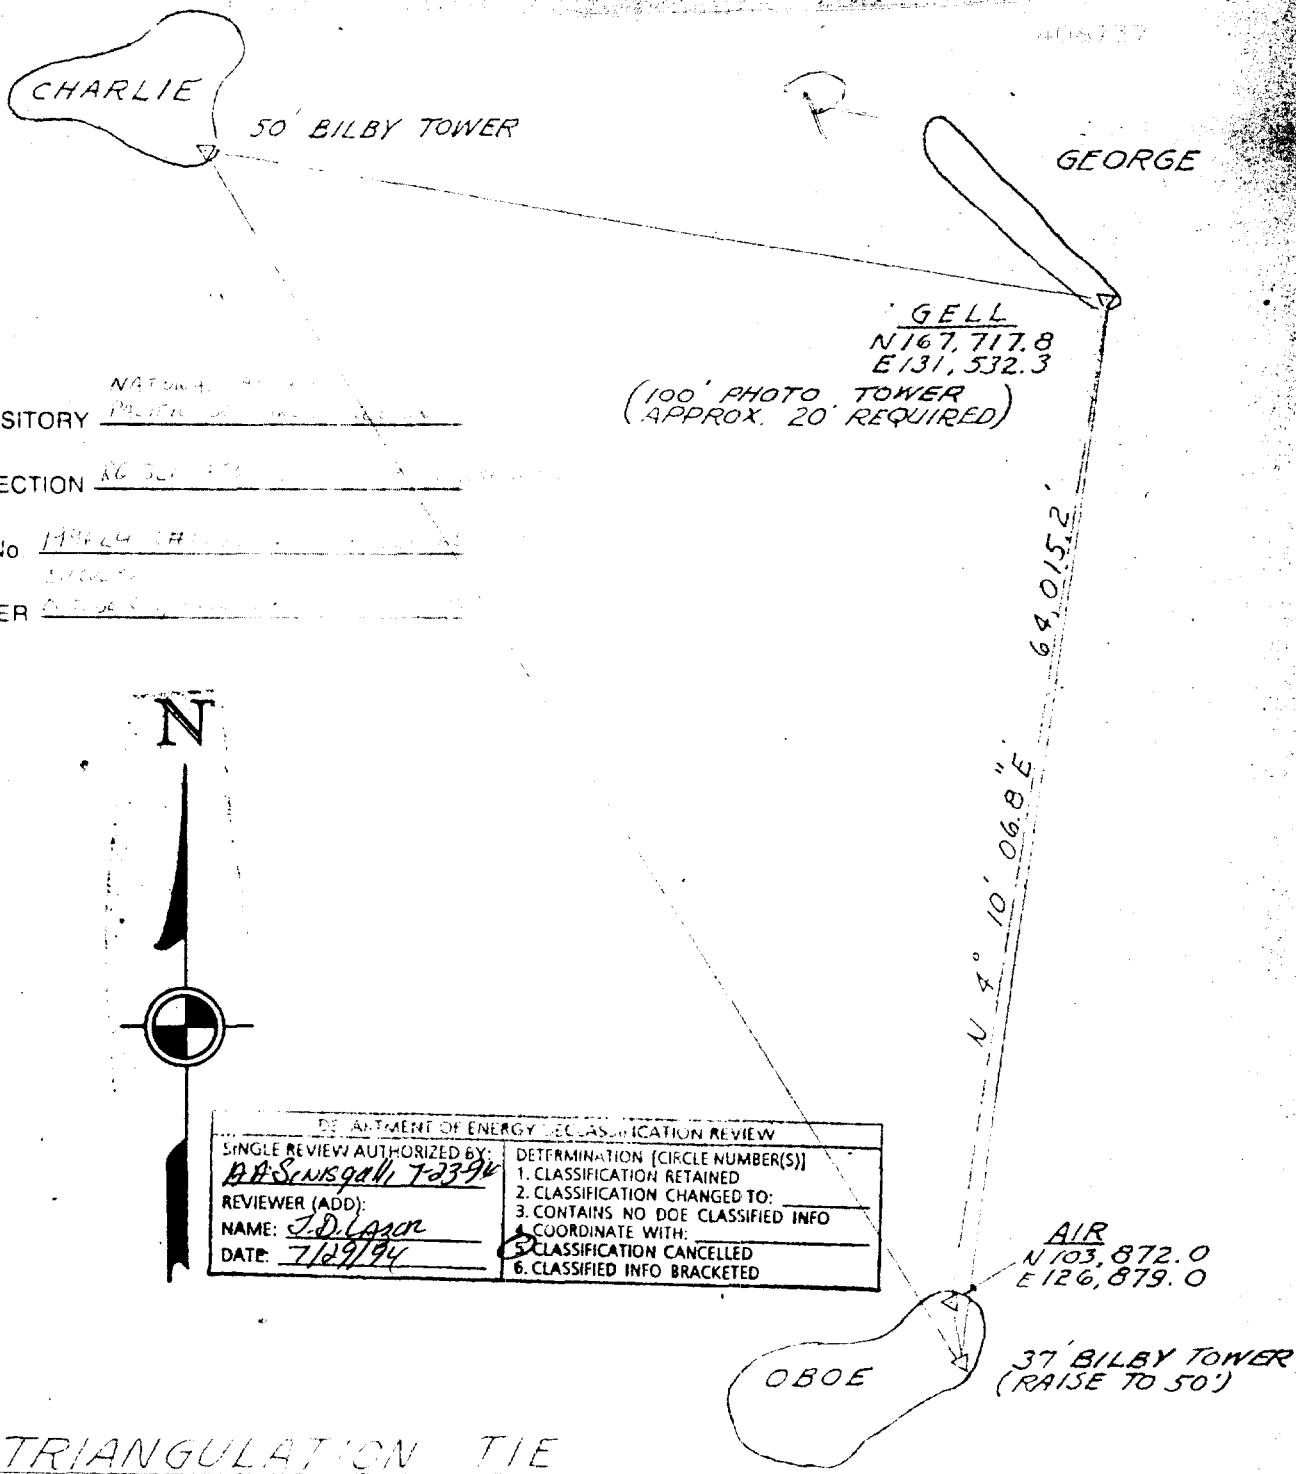

REPOSITORY NATIONAL ARCHIVES
 COLLECTION RG 50
 BOX No 11924
 FOLDER ...

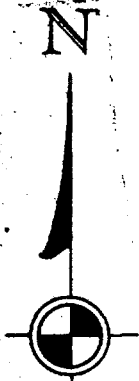

DEPARTMENT OF ENERGY DECLASSIFICATION REVIEW	
SINGLE REVIEW AUTHORIZED BY: <u>A.A. Szwedli 73394</u>	DETERMINATION [CIRCLE NUMBER(S)]
REVIEWER (ADD): <u>J.D. Lauer</u>	1. CLASSIFICATION RETAINED
NAME: <u>J.D. Lauer</u>	2. CLASSIFICATION CHANGED TO:
DATE: <u>7/29/74</u>	3. CONTAINS NO DOE CLASSIFIED INFO
	4. COORDINATE WITH:
	5. CLASSIFICATION CANCELLED
	6. CLASSIFIED INFO BRACKETED

TRIANGULATION TIE
TO CHARLIE

FROM EXISTING U.S.N. SURVEY STATIONS AIR AND GELL.

SECURITY INFORMATION RESTRICTED
 "THIS MATERIAL CONTAINS INFORMATION AFFECTING THE NATIONAL DEFENSE OF THE UNITED STATES WITHIN THE MEANING OF THE ESPIONAGE LAWS. TITLE 18, U.S.C., SECS. 793 AND 794, THE TRANSMISSION OR REVELATION OF WHICH IN ANY MANNER TO AN UNAUTHORIZED PERSON IS PROHIBITED BY LAW."

U. S. ATOMIC ENERGY COMMISSION
SANTA FE OPERATIONS OFFICE

HOLMES & NARVER
INCORPORATED
ENGINEERS-CONSTRUCTORS
828 S. FIGUEROA ST., LOS ANGELES 17, CALIF.

DRAWN BY N. L. C	CHECKED BY DN	DATE 3-19-53	SHEET NO. 5K 701
JOB NO. 884	APPROVED:		